




Luxury Full-Service Interior Design

NEW BUILDS | RENOVATIONS | FURNITURE & STYLING

hacketthousestudio.com

Kutasy Residence August 19, 2024

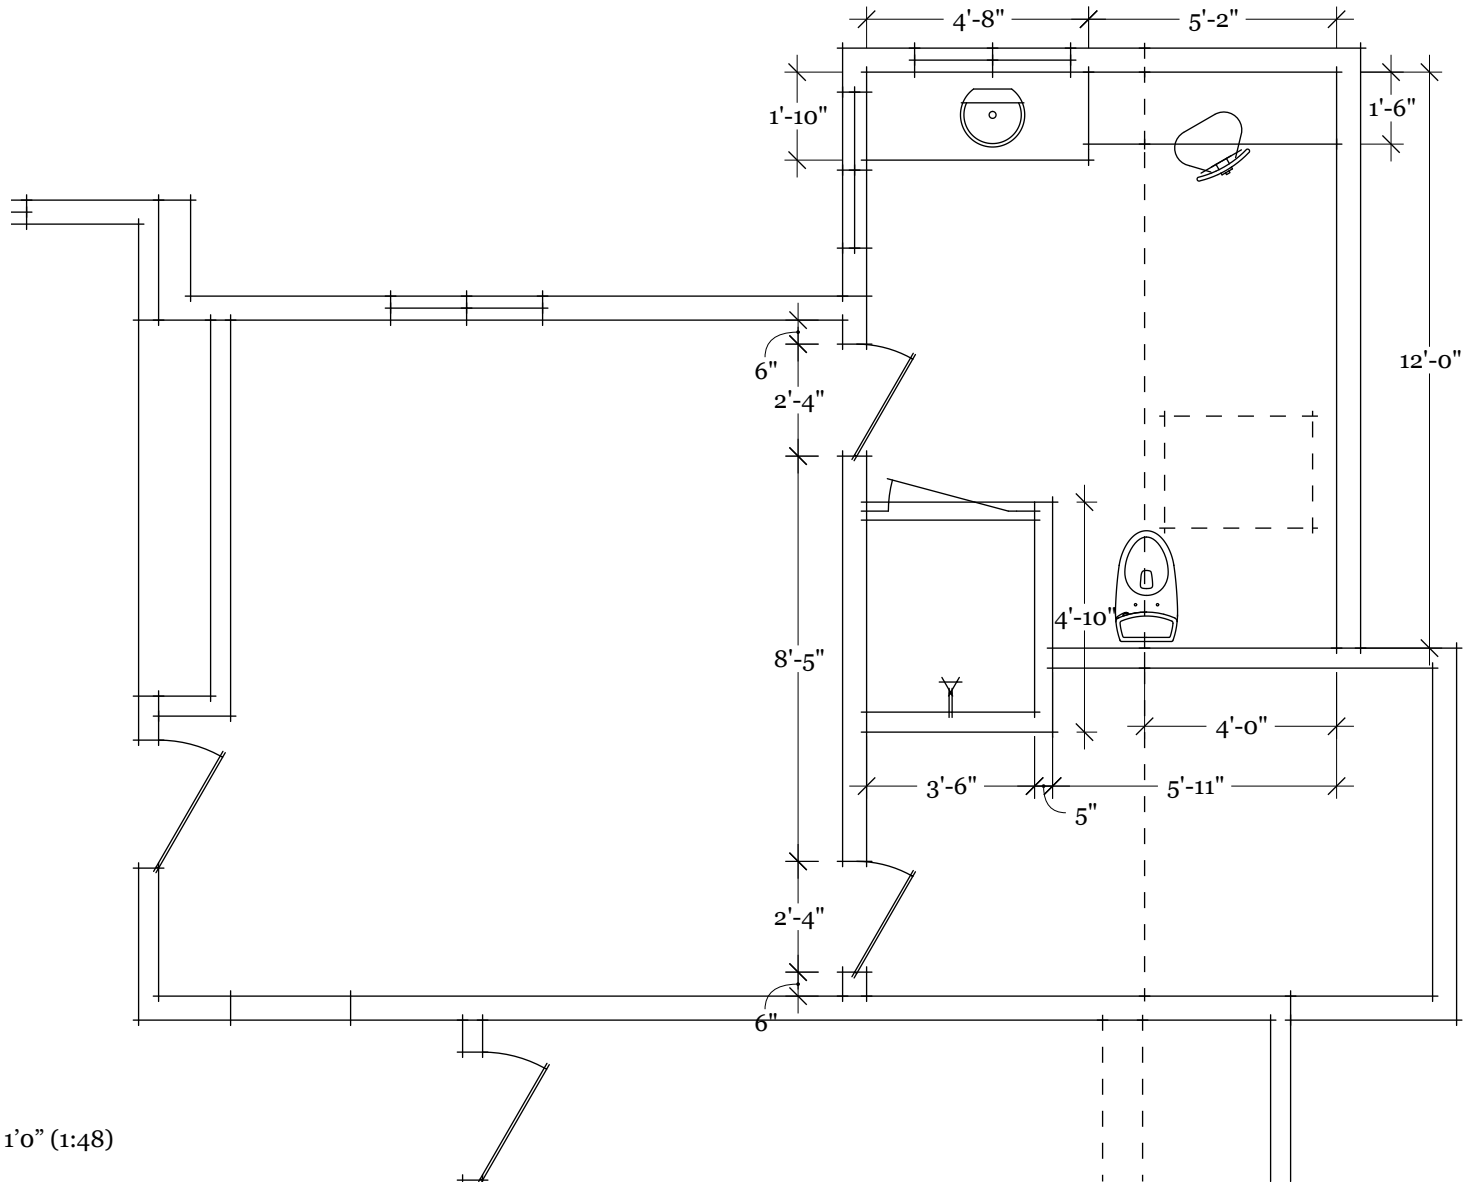

Scale: 1/4" = 1'0" (1:48)



Hackett House Studio
614.301.5344
erin@hacketthousestudio.com
HACKETTHOUSESTUDIO.COM

Designer-generated construction documentation is to be used to communicate design intent only. Not suitable for building purposes, permitting, or to convey structural information
August 19, 2024

PROJECT:
Kutasy Residence

Guest Bath
Layout_NEW
FRAMING

REVISIONS		REMARKS
NO.	DATE	
1	8/19/24	
2	8/19/24	
3	8/19/24	
4	8/19/24	
5	8/19/24	

DISCLAIMERS FOR DESIGNER SPECIFIED MATERIALS AND DRAWINGS

THESE DRAWINGS ARE AN INSTRUMENT OF SERVICE & NOT PROVIDED FOR ARCHITECTURAL OR ENGINEERING USE. CONTRACTOR'S SHALL BE RESPONSIBLE TO VERIFY ALL DIMENSIONS, DESIGNATIONS, EXTENTS PROVIDED PRIOR TO COMMENCEMENT OF WORK. DISCREPANCIES SHALL BE IMMEDIATELY REPORTED TO DESIGNER. WRITTEN DIMENSIONS TAKE PRECEDENT OVER SCALED DIMENSIONS. FIELD MEASUREMENTS TAKE PRECEDENT OVER MEASUREMENTS REPRESENTED IN DRAWINGS.

THESE DRAWINGS AND WRITTEN CONTENT HEREIN CONSTITUTE ORIGINAL WORK OF DESIGNER AND ARE CONSIDERED INTELLECTUAL PROPERTY. DRAWINGS ARE SUBJECT TO COPYRIGHT AND CANNOT BE REPRODUCED OR DISTRIBUTED WITHOUT DESIGNER'S WRITTEN CONSENT

Construction drawings, elevations, 3D renderings and the like are conceptual in nature and are not to be used for construction or building permitting. Drawings and schematics are used to communicate design intent only. Occasionally, construction criteria may arise that requires modifications to this documentation. Should this need arise, please call:

Erin Hackett
 Owner, Principal Designer
 Hackett House Studio
 (614) 301-5344
 erin@hacketthouesstudio.com

All measurements provided herein should be field-verified by builder, contractor or specialty trades. Material quantities must be verified by purchaser prior to ordering. Designer is not responsible for the mis-ordering of product or materials based on information provided herein. Please note that if construction plans change during demo or installation, material quantities and applications may change in tandem. Should this occur, please contact us at the number listed above. Hackett House Studio is not responsible for work that is completed without our knowledge.



Hackett House Studio
 614.301.5344
 erin@hacketthouesstudio.com
 HACKETTHOUSESTUDIO.COM

Designer-generated construction documentation is to be used to communicate design intent only. Not suitable for building purposes, permitting, or to convey structural information
 August 19, 2024

PROJECT:
 Kutasy Residence

Disclaimers

REVISIONS	
NO.	REMARKS
1	
2	
3	
4	
5	